


(B)
(H)

BOOK 3 PAGE 943
SCALE: 1" = 60'
JANUARY 23, 2023

WEST HINCKLEY SUBDIVISION (UNIT 1) PLAT "A"

THIS PLAT IS MADE SOLELY FOR THE PURPOSE
OF ASSISTING IN LOCATING THE LAND, AND
THE RECORDER ASSUMES NO LIABILITY FOR
VARIATIONS, IF ANY, WITH AN ACTUAL SURVEY.

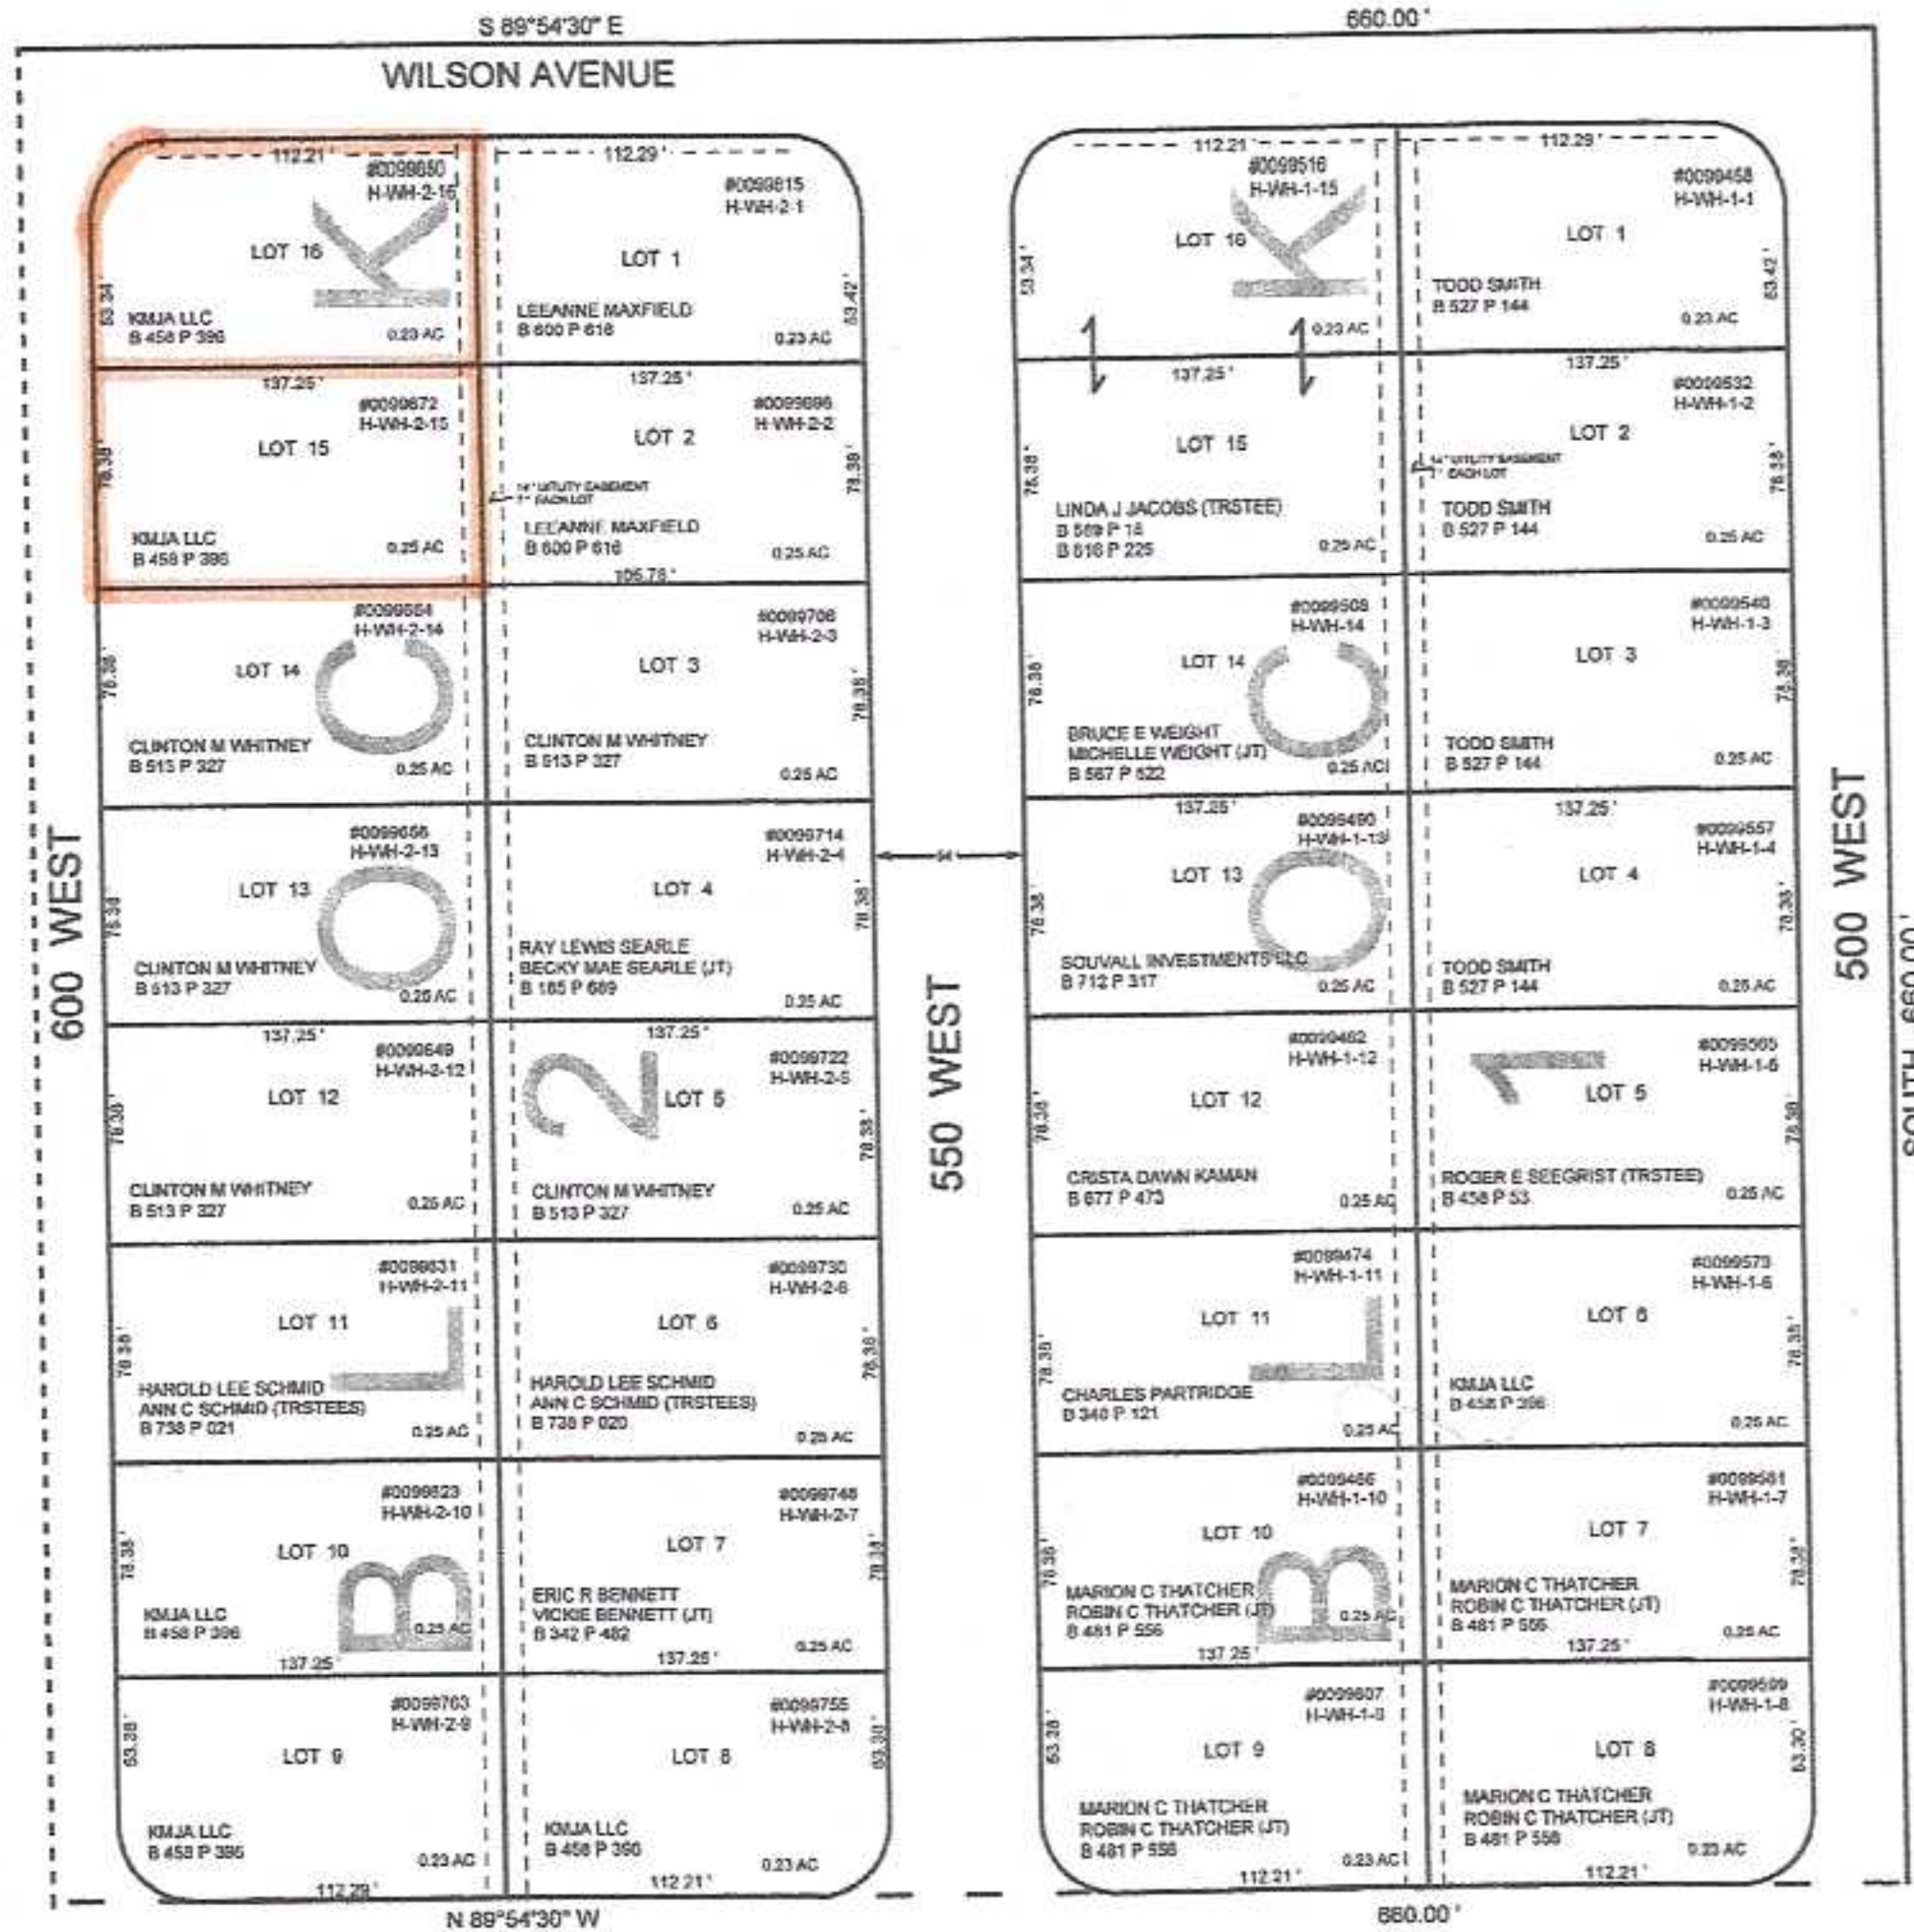

NOTES:
SUBDIVISION
B & P

U.S.T.C.
APPROVAL
DATE

PLAT DEPARTMENT
MILLARD COUNTY, UT

WEST HINCKLEY SUBDIVISION
(UNIT 1) PLAT "A"

DRAWN BY: BJB

DATE: 1-23-2023

BOOK PAGE
3 943

SCALE 1" = 60'